
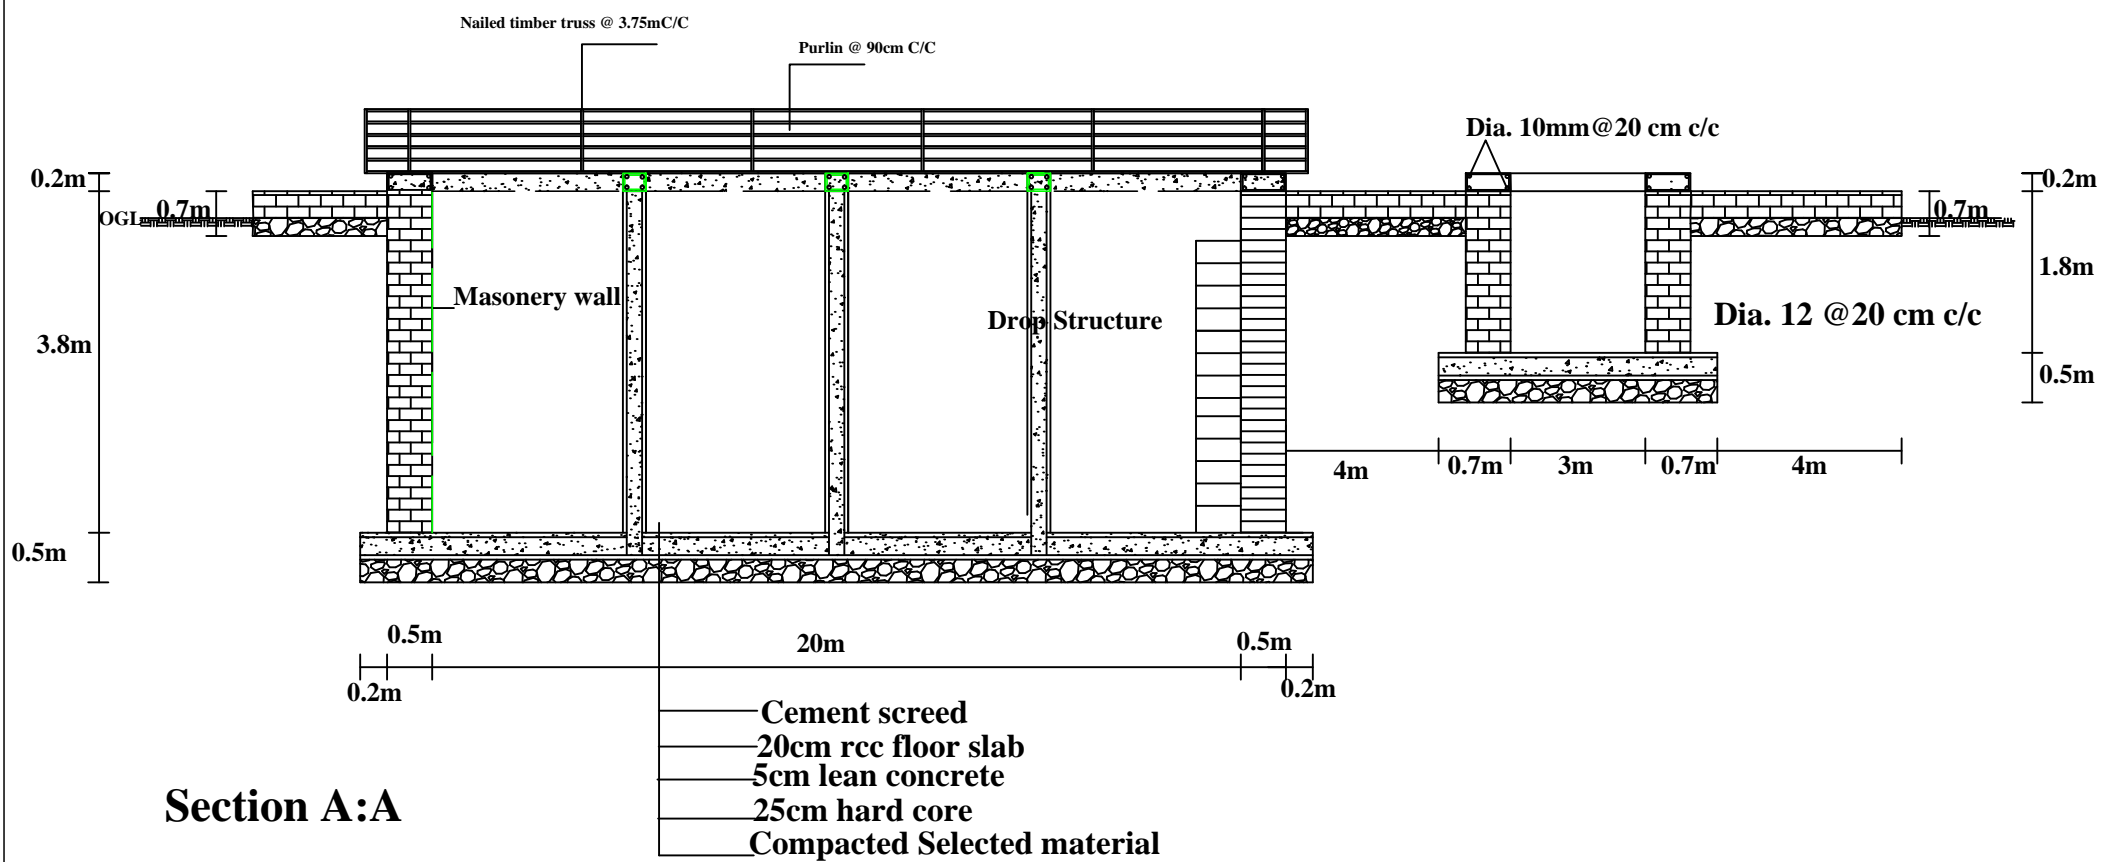


**Section B:B**

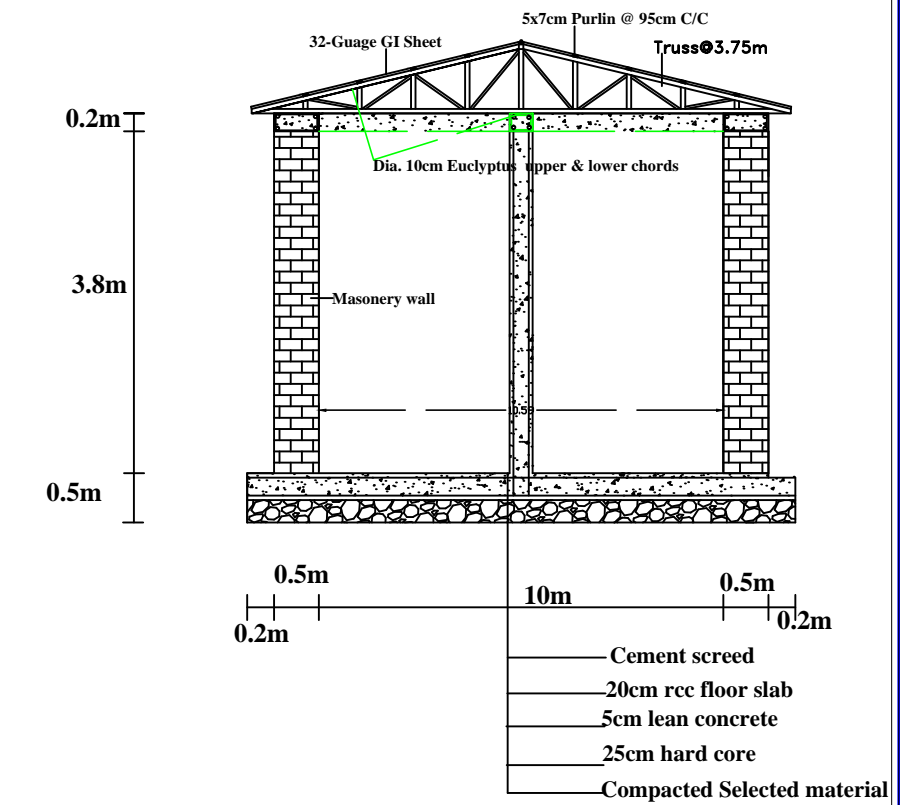

**Section A:A**

REV'D:	DESCRIPTION:		
CHK'D:			
DATE:			
<b>SOMALI NATIONAL REGIONAL STATE BUREAU OF WATER RESOURCES DEVELOPMENT</b>			
PROJECT		RURAL WATER SUPPLY PROJECT	
TITLE 600 M3 NORMAL BIRKA PLAN & SECTIONS			
DRWN: A/A			
CHKD. :	DATE	SCALE	DRG No.
APPD. :	MARCH 2013	AS SHOWN	